



11 EXISTING BUILDINGS AT SWARTHMORE AVE




12 EXISTING BUILDINGS AT SWARTHMORE AVE



13 EXISTING BUILDINGS AT SWARTHMORE AVE



14 EXISTING BUILDINGS AT SWARTHMORE AVE

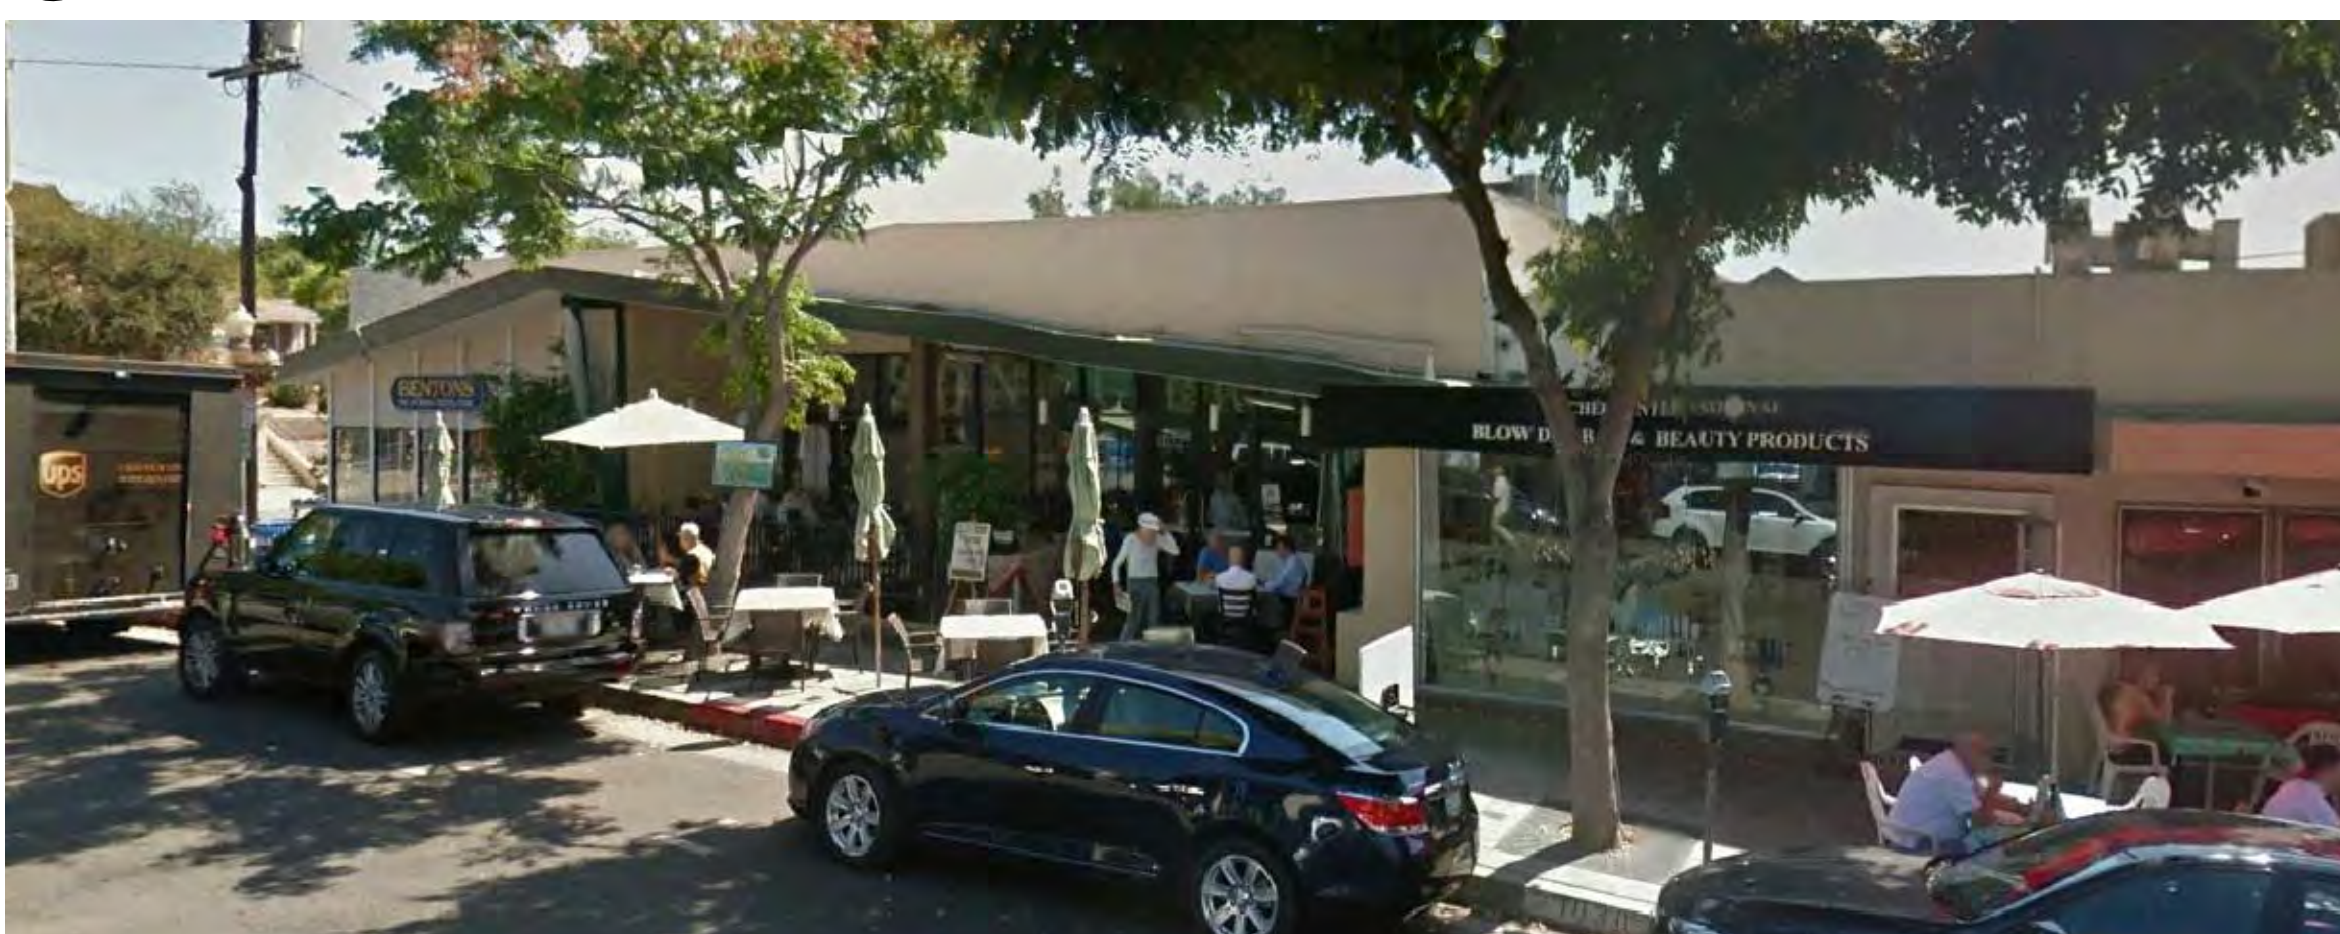

15 EXISTING BUILDINGS AT SWARTHMORE AVE



16 INTERSECTION OF MONUMENT STREET & SWARTHMORE AVE LOOKING SOUTHWEST



5 EXISTING BUILDINGS AT SWARTHMORE AVE




6 EXISTING BUILDINGS AT SWARTHMORE AVE



7 INTERSECTION OF SWARTHMORE AVE & SERVICE ALLEY LOOKING SOUTHWEST



8 EXISTING BUILDINGS AT SWARTHMORE AVE

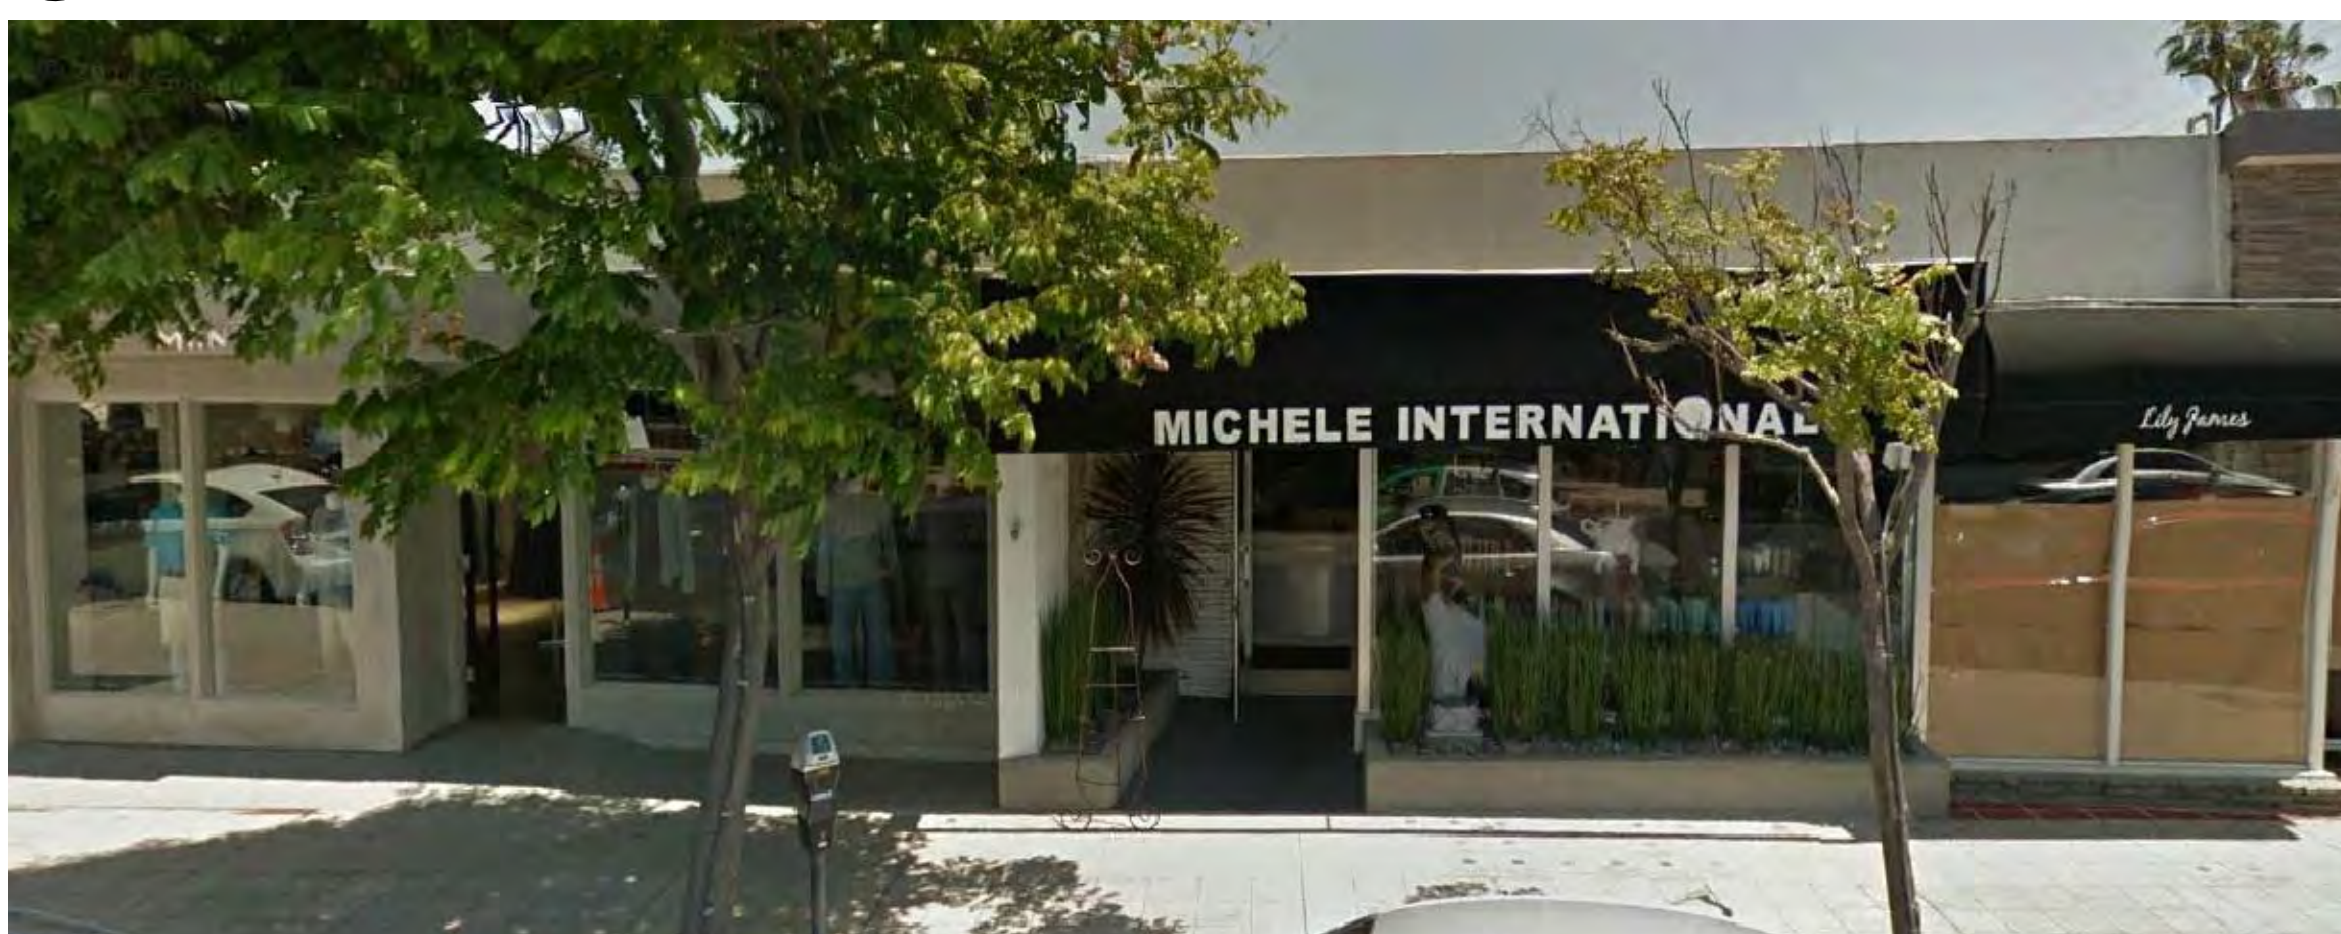

9 EXISTING BUILDINGS AT SWARTHMORE AVE



10 EXISTING BUILDINGS AT SWARTHMORE AVE



1 INTERSECTION OF SUNSET BLVD & SWARTHMORE AVE LOOKING NORTHEAST




2 EXISTING GAS STATION AT INTERSECTION OF SUNSET BLVD & SWARTHMORE AVE



3 EXISTING US BANK BUILDING FROM SWARTHMORE AVE



4 EXISTING GAS STATION AT INTERSECTION OF SWARTHMORE AVE & SERVICE ALLEY

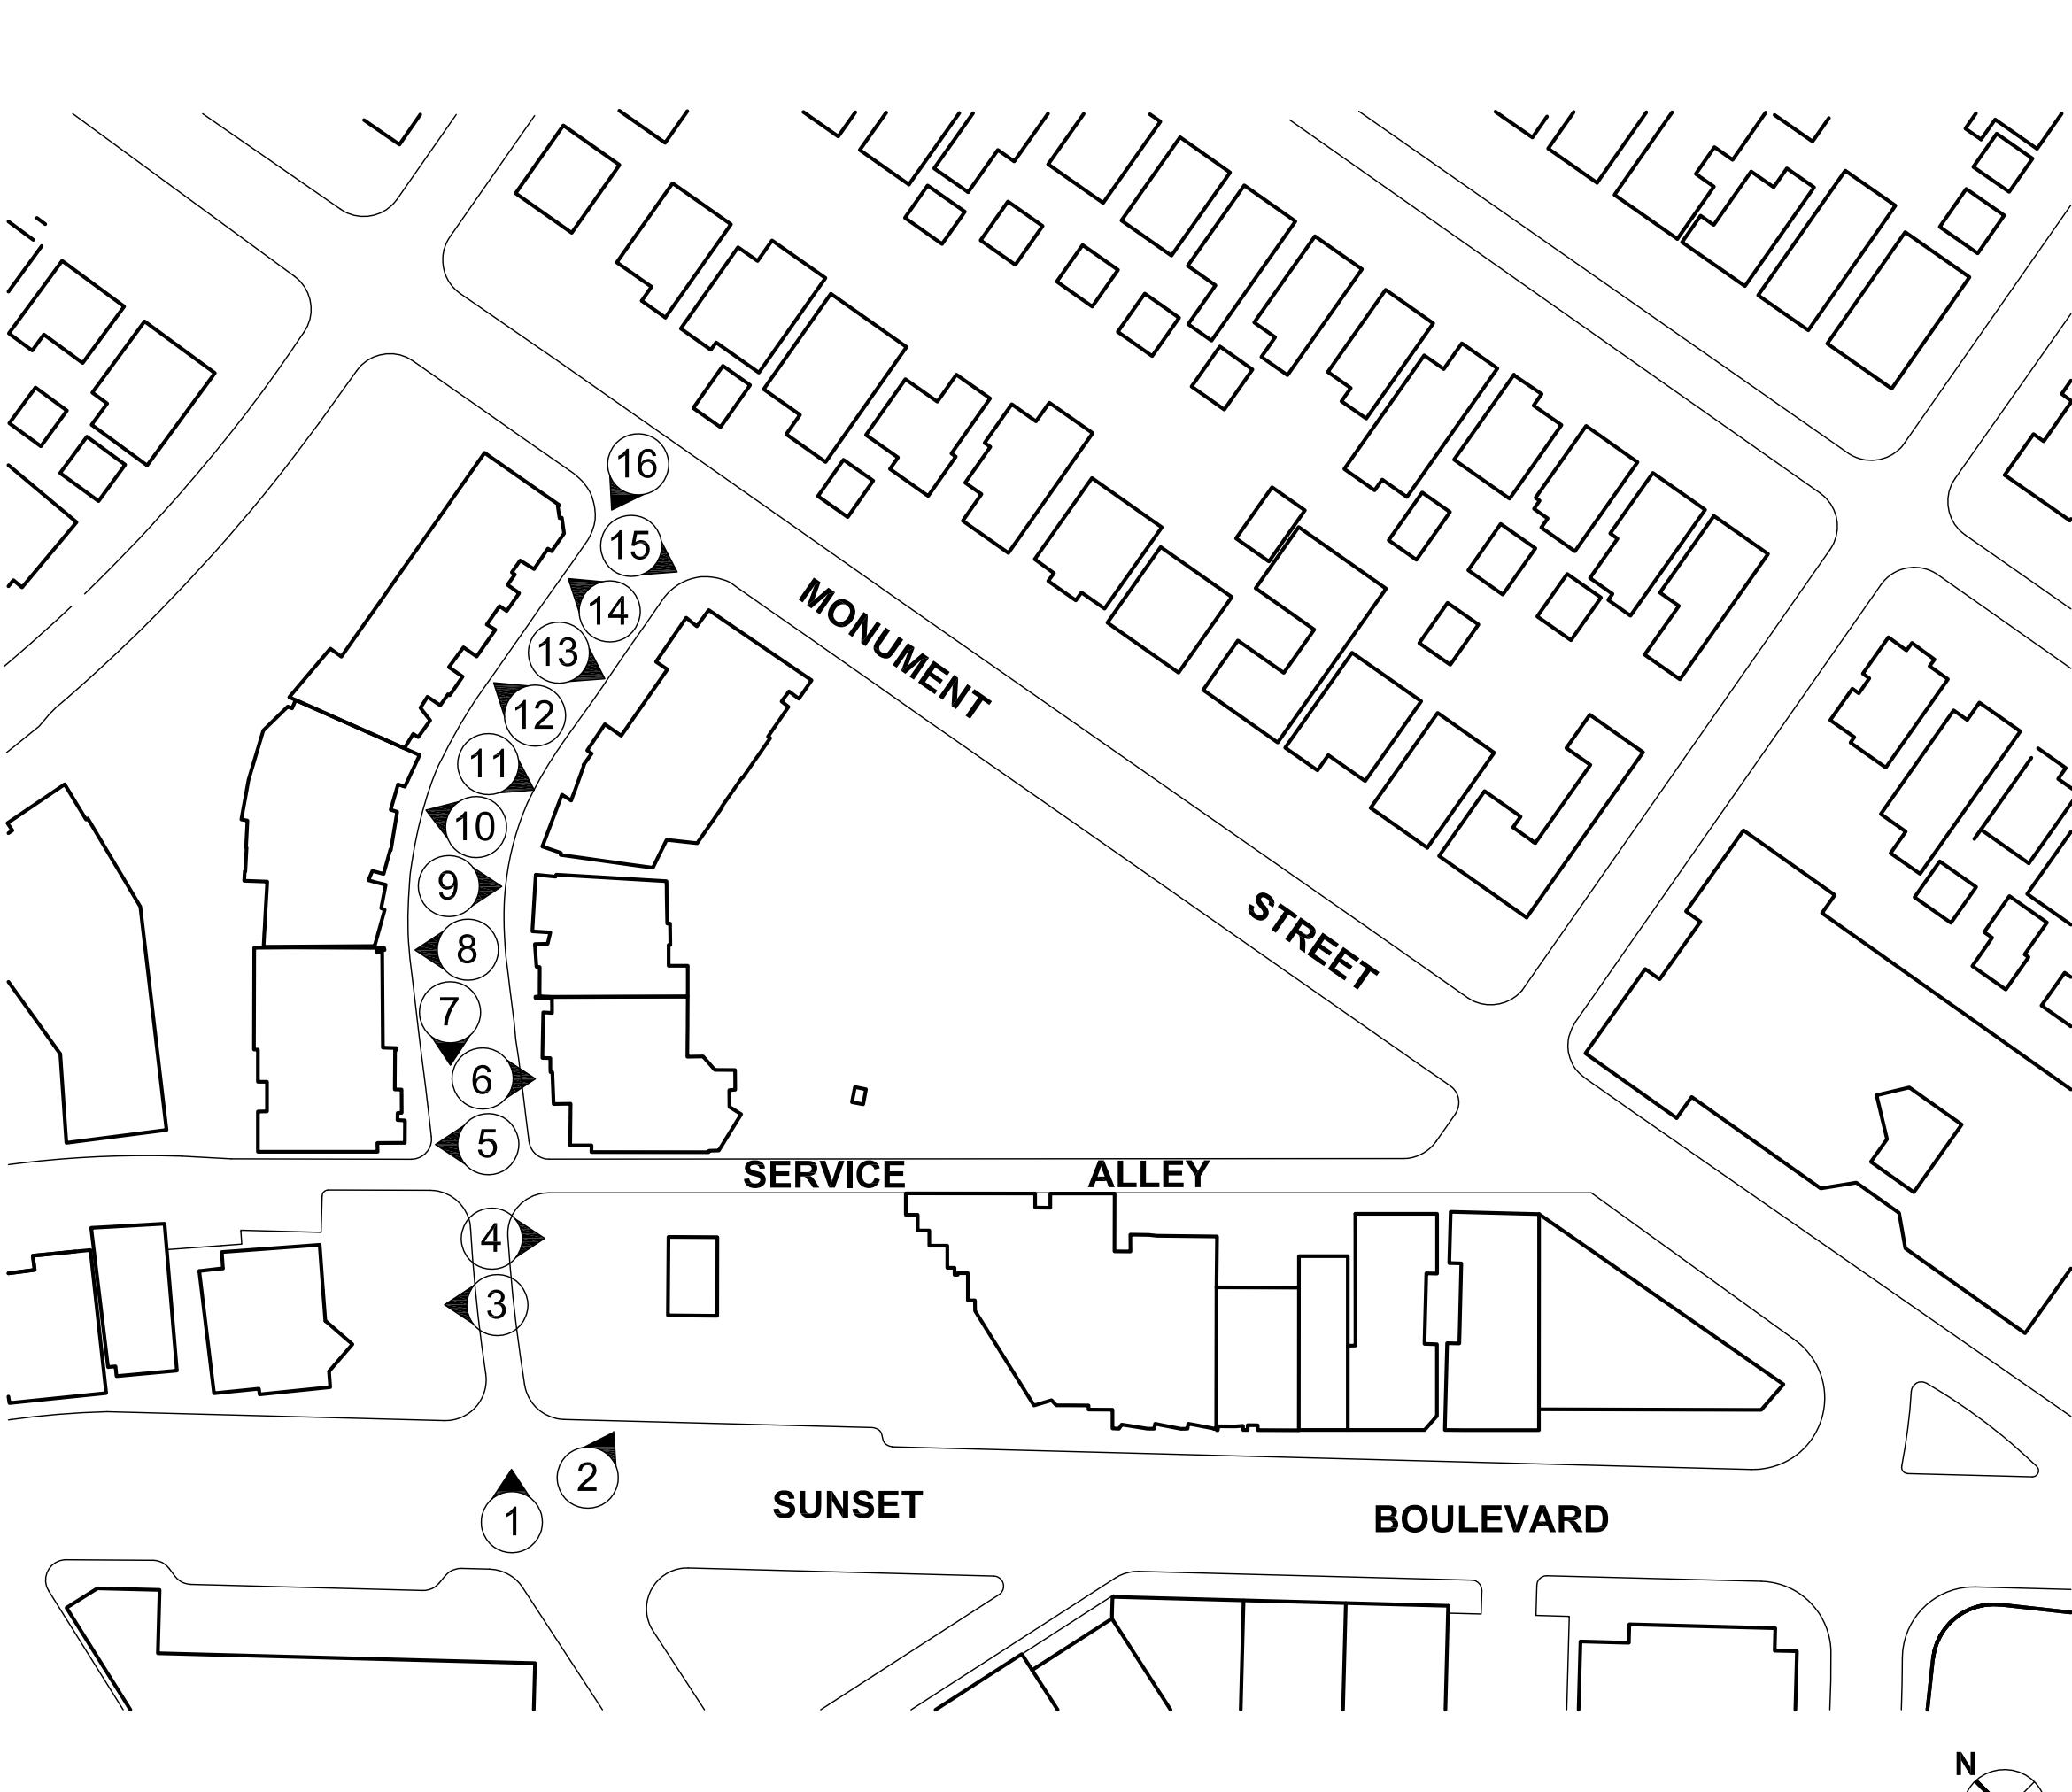

SITE PHOTOGRAPHY LOCATION MAP



11 INTERSECTION OF MONUMENT ST & ALBRIGHT ST LOOKING SOUTH



12 INTERSECTION OF MONUMENT ST & ALBRIGHT ST LOOKING WEST




13 EXISTING INTERSECTION OF MONUMENT ST & ALBRIGHT ST



14 ALBRIGHT STREET LOOKING WEST



15 ALBRIGHT STREET LOOKING EAST

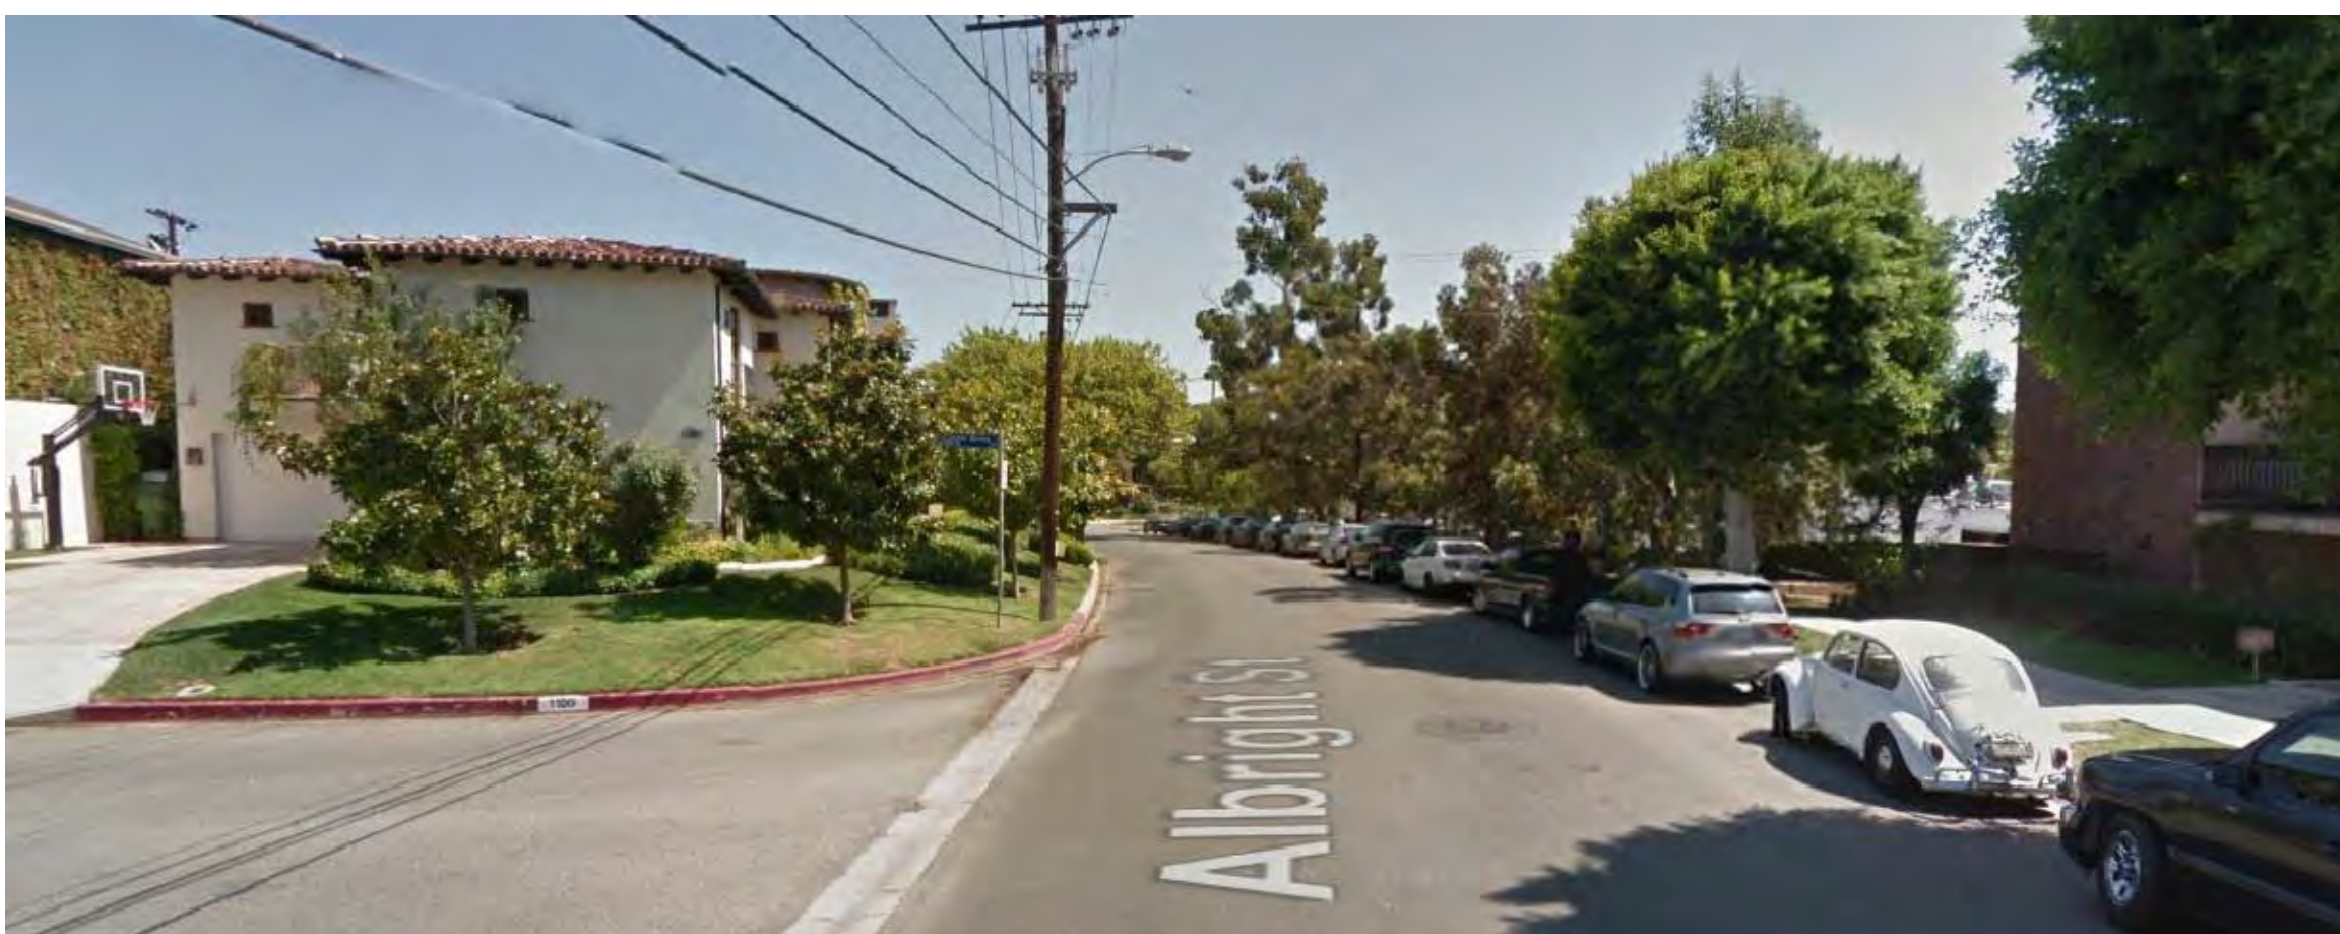

16 ALBRIGHT STREET LOOKING EAST



5 EXISTING SERVICE ALLEY LOOKING NORTHWEST




6 INTERSECTION OF SERVICE ALLEY AND MONUMNET ST LOOKING NORTH



7 EXISTING SURFACE PARKING ALONG MONUMENT ST



8 EXISTING SURFACE PARKING ALONG MONUMENT ST

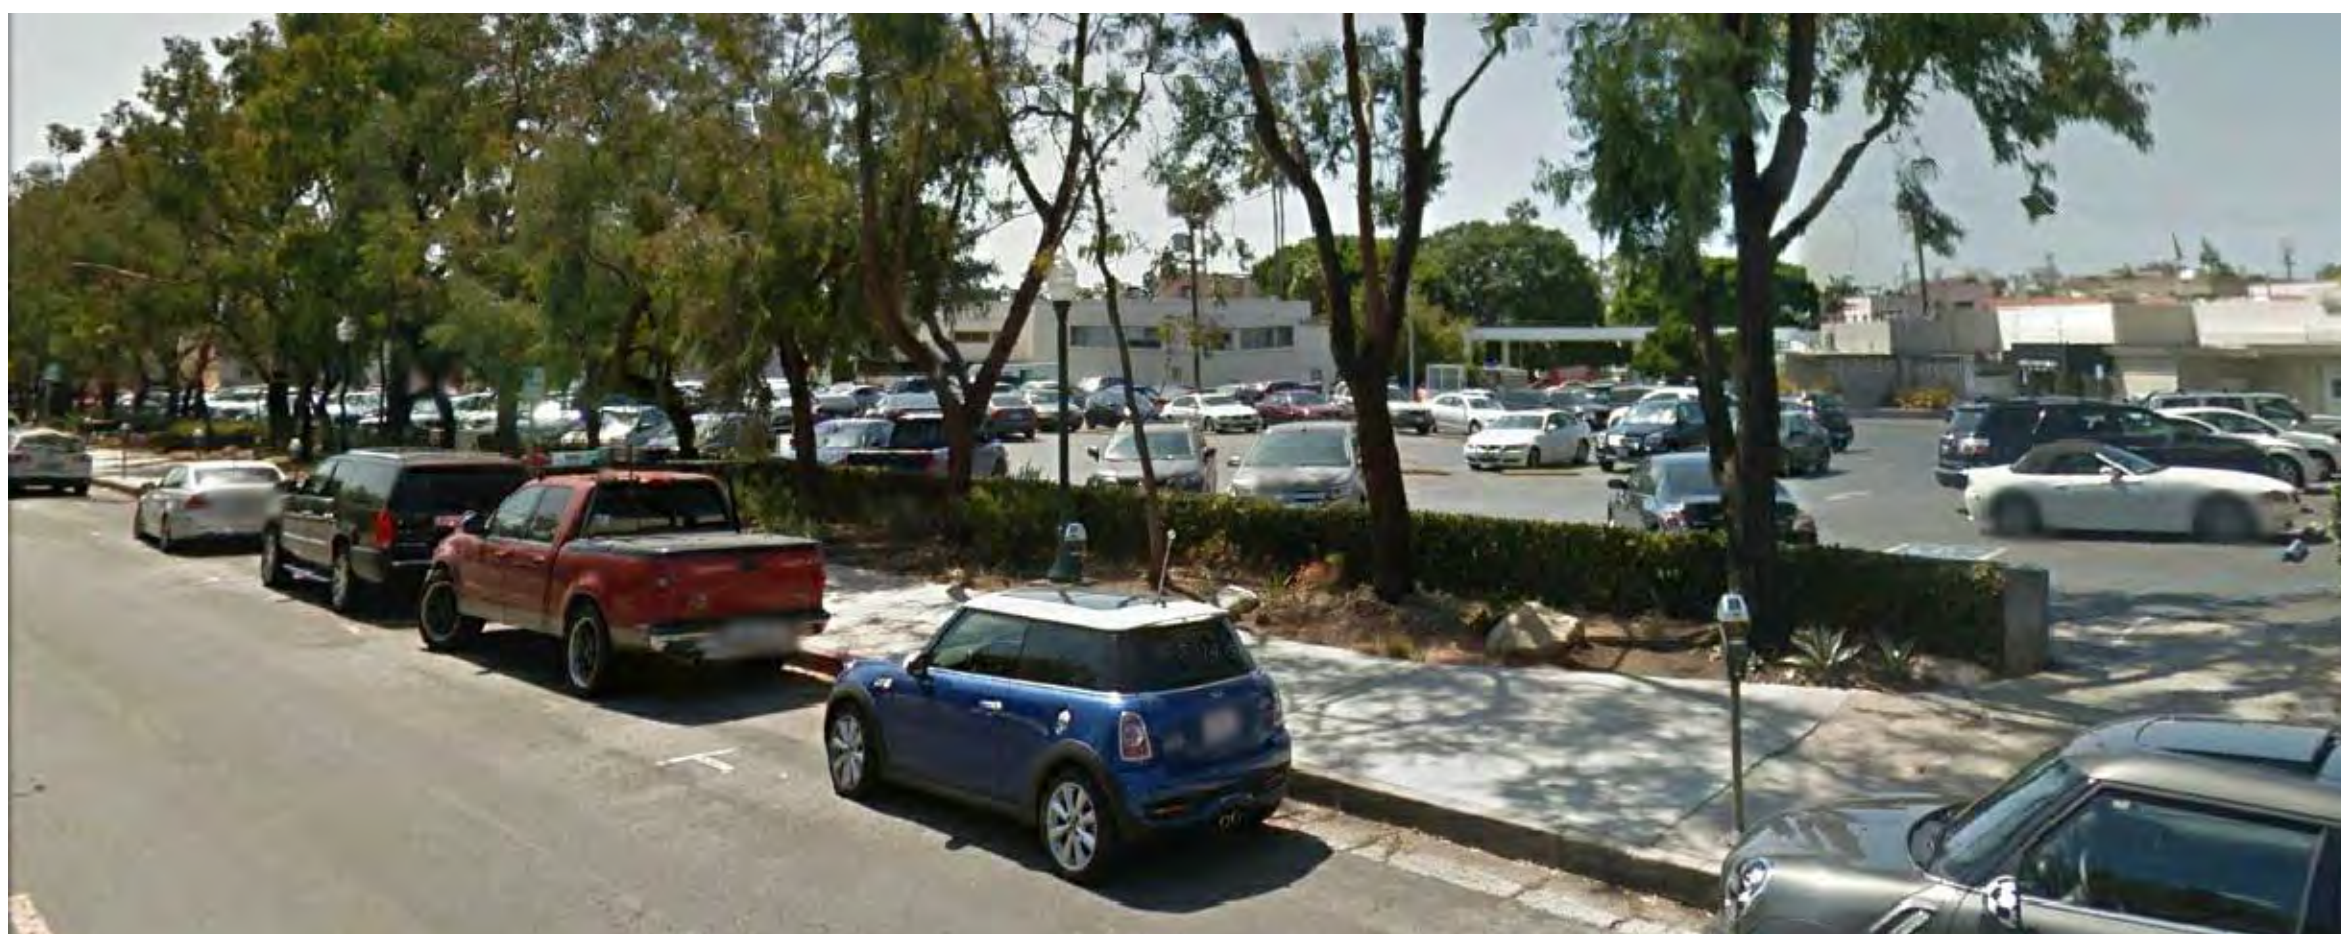

9 EXISTING SURFACE PARKING ALONG MONUMENT ST



10 EXISTING BUILDING ALONG MONUMENT ST LOOKING SOUTH



1 EXISTING GAS STATION AT CORNER OF SUNSET BLVD & SWARTHMORE AVE



2 EXISTING BUILDINGS ON SUNSET BLVD



3 EXISTING BUILDINGS ON SUNSET BLVD



4 EXISTING BUILDINGS ON SUNSET BLVD



BASE PLAN

PROJECT NUMBER: 13149.00

DATE: July 1, 2015

REVISIONS:

SCALE: NTS

DRAWING NAME:

SITE
PHOTOGRAPHS

DRAWING NUMBER:

A0.3